


ABBOTT RD.

FERN

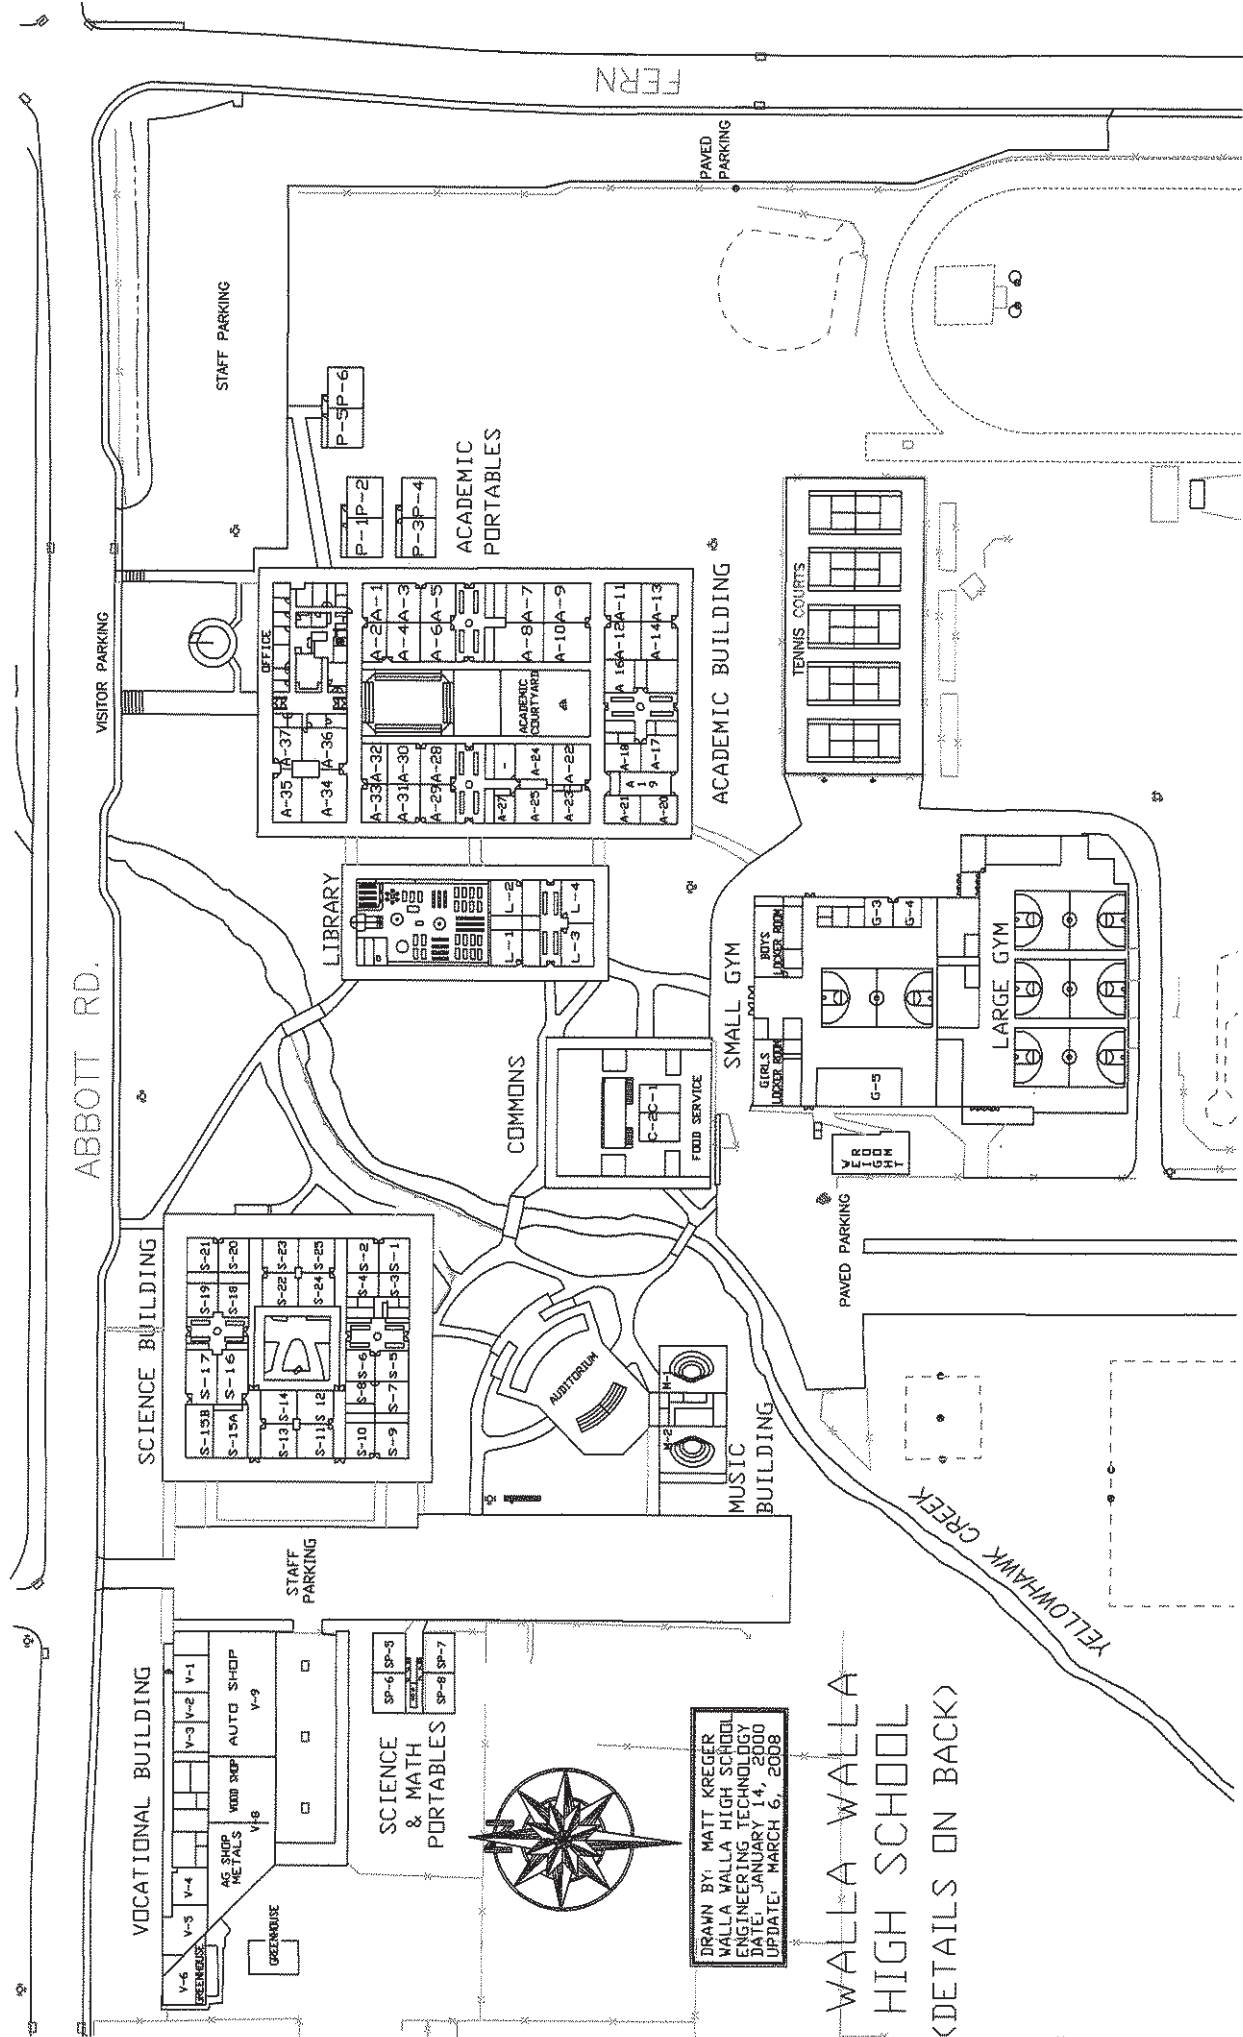

DRAWN BY: MATT KREGER
 WALLA WALLA HIGH SCHOOL
 ENGINEERING TECHNOLOGY
 DATE: JANUARY 14, 2000
 UPDATE: MARCH 6, 2008

WALLA WALLA
 HIGH SCHOOL
 (DETAILS ON BACK)